


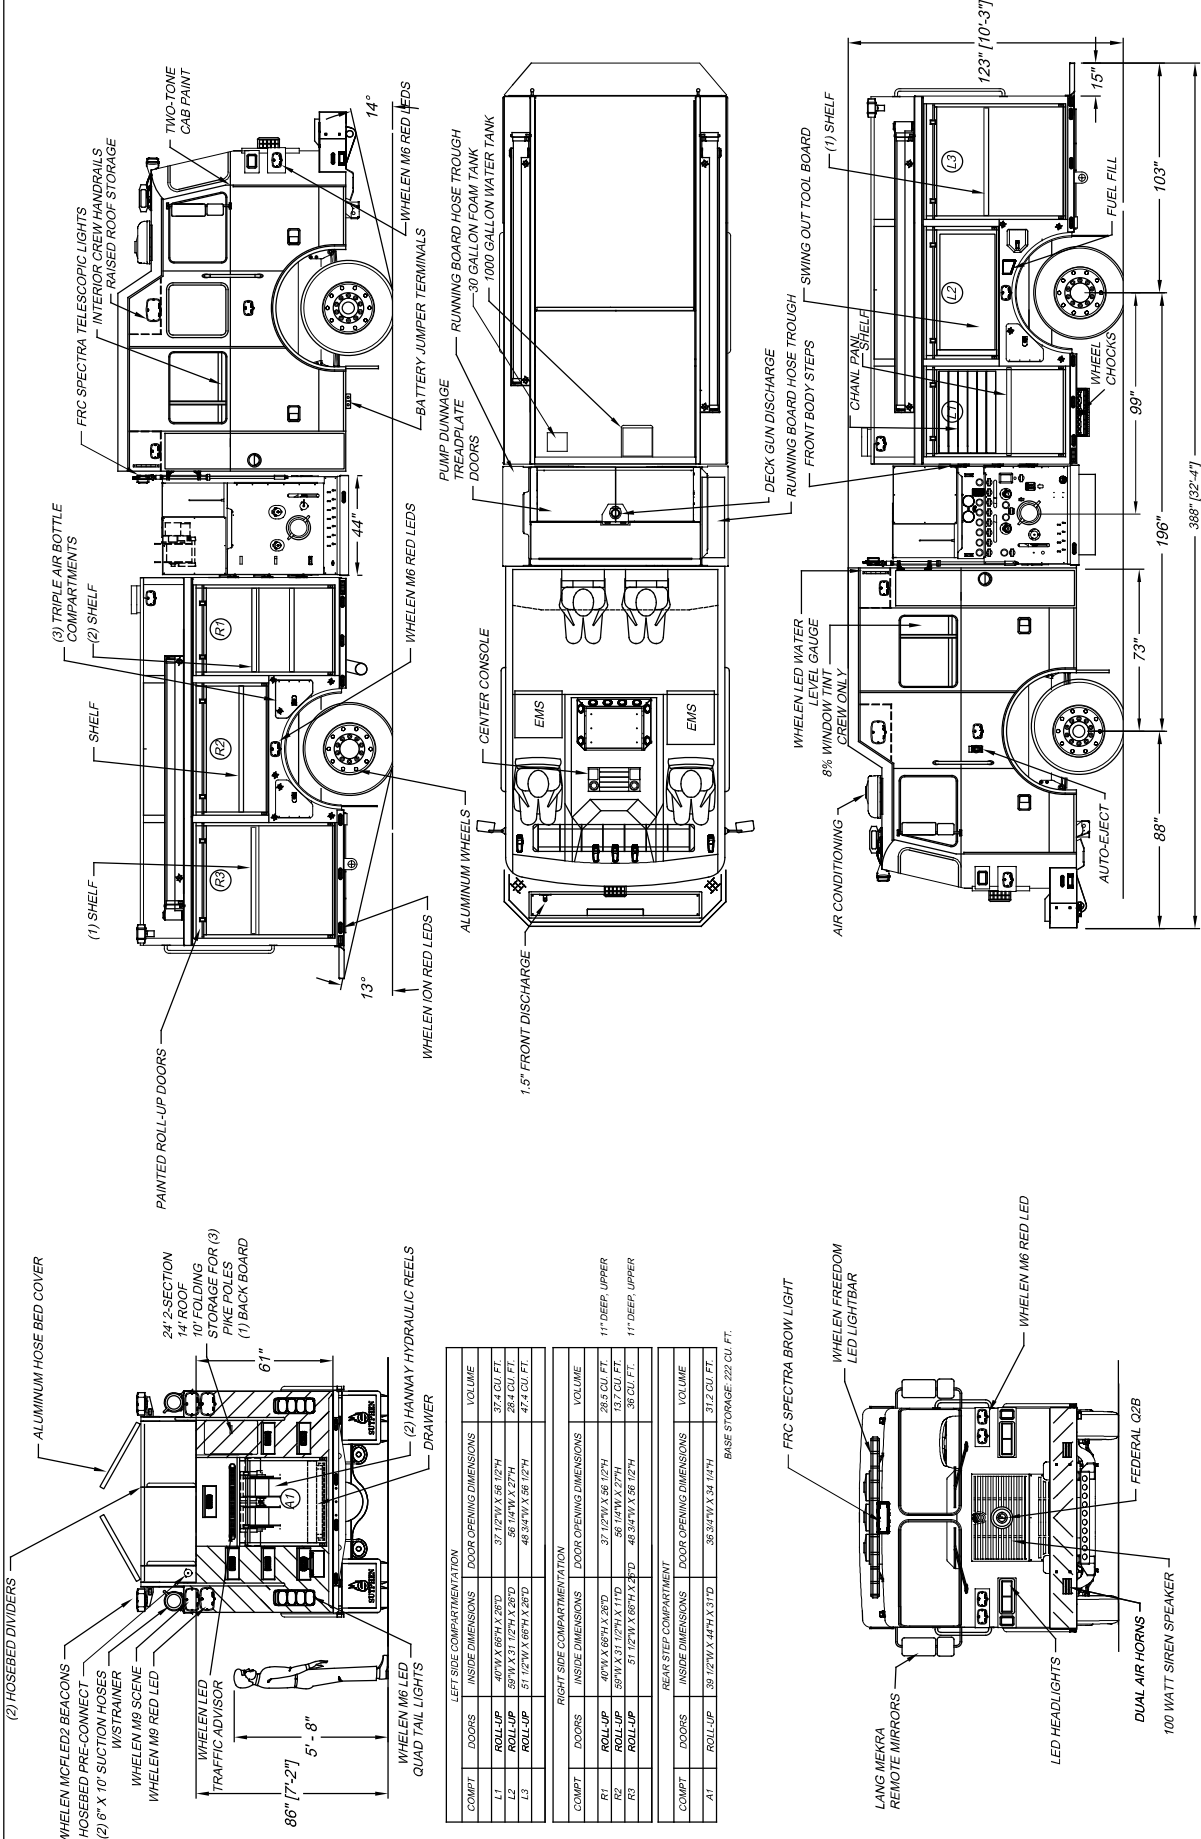

CUSTOMER APPROVAL			SUTPHEN		
DIMENSIONS SHOWN ON THIS DRAWING ARE APPROXIMATE AND ARE SUBJECT TO MINOR DEVIATIONS DURING CONSTRUCTION. IN THE EVENT OF A DISCREPANCY BETWEEN THE SUTPHEN SPECIFICATIONS AND DRAWING, THE SUTPHEN SPECIFICATIONS SHALL PREVAIL. DRAWING IS FOR REFERENCE ONLY. SOME ITEMS PROPOSED MAY NOT BE SHOWN OR NOTED.			HERNANDO COUNTY FIRE RESCUE BROOKSVILLE, FL		
NAME:			DATE:		
TITLE:			DATE:		
DATE:			DATE:		
REV:			REV:		
DESCRIPTION			DESCRIPTION		
REVISED TO MATCH SHOP ORDER REV B			REVISED TO MATCH SHOP ORDER REV B		
CHANGED BUMPER PERFECTIONS TO MATCH SHOP ORDER REV C			CHANGED BUMPER PERFECTIONS TO MATCH SHOP ORDER REV C		
AA			AA		
8/20/2020			8/20/2020		
AA			AA		
8/26/2020			8/26/2020		
RC			RC		
2/15/2021			2/15/2021		
DRAWN BY:			DRAWN BY:		
A.A. ALEXANDER			A.A. ALEXANDER		
PROGRAM T CUSTOM PUMPER			PROGRAM T CUSTOM PUMPER		
HS-6784			HS-6784		