
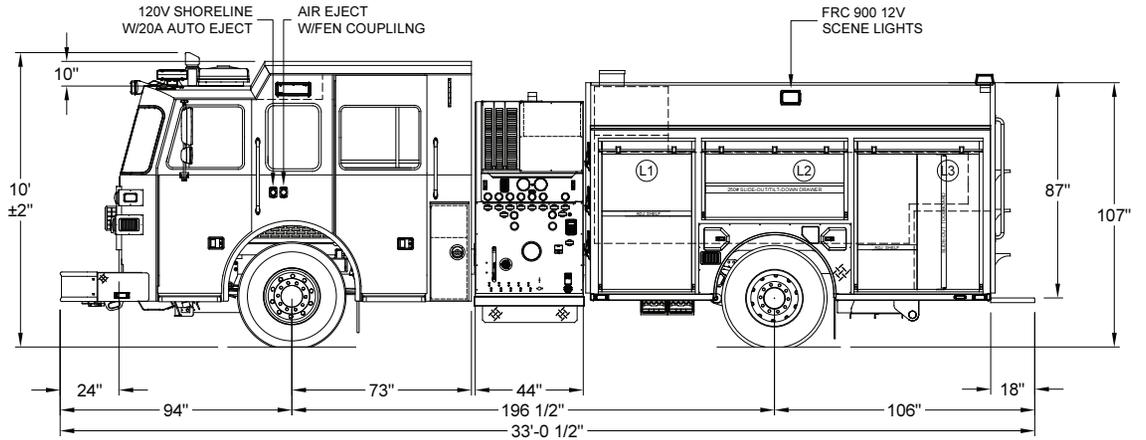
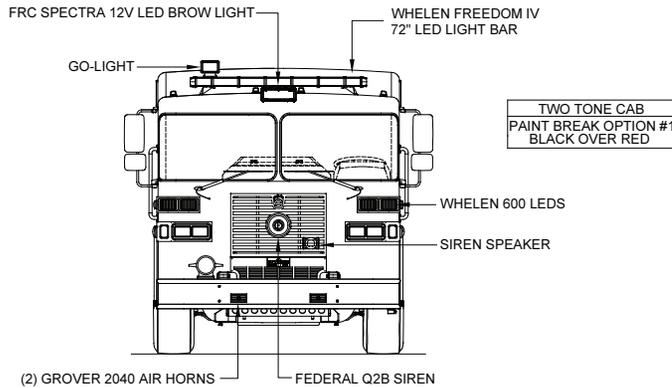


LEFT SIDE COMPARTMENTS				
COMPT	DOORS	OPENING DIMENSIONS	INSIDE DIMENSIONS	VOLUME
L1	ROLL-UP	37.5" w X 57.4" h	43.1" w X 66" h X 27.3" d	37.4 CU. FT. (18" h X 10.5" d UPPER)
L2	ROLL-UP	57.5" w X 28.2" h	61.6" w X 36.8" h X 27.3" d	25.0 CU. FT. (18" h X 10.5" d UPPER)
L3	ROLL-UP	50.5" w X 57.4" h	53.4" w X 66" h X 27.3" d	46.3 CU. FT. (18" h X 10.5" d UPPER)

RIGHT SIDE COMPARTMENTS				
COMPT	DOORS	OPENING DIMENSIONS	INSIDE DIMENSIONS	VOLUME
R1	ROLL-UP	37.5" w X 57.4" h	43.1" w X 66" h X 27.3" d	31.1 CU. FT. (33" h X 10.5" d UPPER)
R2	ROLL-UP	57.5" w X 28.2" h	61.6" w X 36.8" h X 10.5" d	13.8 CU. FT. (33" h X 10.5" d UPPER)
R3	ROLL-UP	50.5" w X 57.4" h	53.4" w X 66" h X 27.3" d	38.5 CU. FT. (33" h X 10.5" d UPPER)

REAR STEP COMPARTMENT				
COMPT	DOORS	OPENING DIMENSIONS	INSIDE DIMENSIONS	VOLUME
A1	ROLL-UP	37.5" w X 25.8" h	40" w X 32" h X 31" d	23.0 CU. FT.

TOTAL: 215.2 CU.FT.

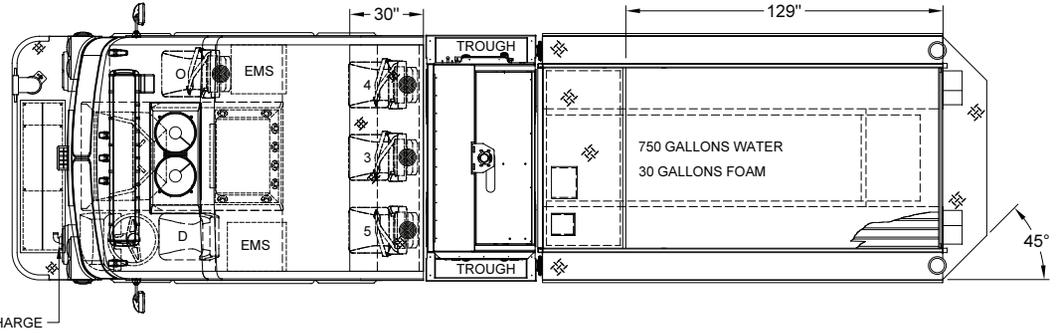

DIMENSIONS SHOWN ON THIS DRAWING ARE APPROXIMATE AND ARE SUBJECT TO MINOR DEVIATIONS DURING CONSTRUCTION.

CUSTOMER APPROVAL

NAME: _____

TITLE: _____

DATE: _____

M	UPDATED THE NOTES FOR THE BUMPER TROUGH TO HAVE THE STRAPS & BUCKLES SHIP LOOSE
L	UPDATED THE CALLOUT FOR THE PUMP SHIFT TO MATCH WHAT WAS INSTALLED
K	CHANGED WATER LEVEL GAUGES FROM FRC TO WHELEN PSTANK 2
J	CHANGED FROM VOGEL TO LUBE TECH SYSTEM
REV.	DESCRIPTION

KG 04/14/23 DATE: 08/25/21

KG 12/13/22 DRAWN BY: K.GOON

KG 09/20/22

KG 09/19/22



DEMO 516

DRAWING IS FOR REFERENCE ONLY. SOME ITEMS PROPOSED MAY NOT BE SHOWN OR NOTED.

THIS PRINT IS PROVIDED ON A RESTRICTED BASIS AND IS NOT TO BE USED IN ANY WAY DETRIMENTAL TO THE INTEREST OF SUTPHEN CORPORATION.

BY DATE MFG. FACILITY: DUBLIN

SWG. NO.: CUSTOM PUMPER - S2M HS-720