




FENDER STORAGE
LFF: TRIPLE SCBA
LRF: FUEL/DRY CAN 10LBS
RFF: TRIPLE SCBA
RRF: TRIPLE SCBA

LADDER RACK
24FT 2-SEC
14FT ROOF


LEFT SIDE COMPARTMENTATION		
COMP	DOORS	OPENING DIMENSIONS
L1	HINGED	24" w X 60" h
L2	HINGED	57" w X 28" h
L3	HINGED	40" w X 60" h
VOLUME		
22.5 CU. FT.		
12.1 CU. FT.		
33.8 CU. FT.		
RIGHT SIDE COMPARTMENTATION		
COMP	DOORS	OPENING DIMENSIONS
R1	HINGED	24" w X 28" h
R2	HINGED	40" w X 28" h
VOLUME		
31" w X 36" h X 27 1/4" d		
16.6 CU. FT.		
24.9 CU. FT.		
REAR STEP COMPARTMENTS		
COMP	DOORS	OPENING DIMENSIONS
A1	HINGED	24" w X 28" h
VOLUME		
11.8 CU. FT.		
TOTAL: 121.8 CU. FT.		

Hale Qmax 1500 single stage


Water Tank Capacity 750 gal

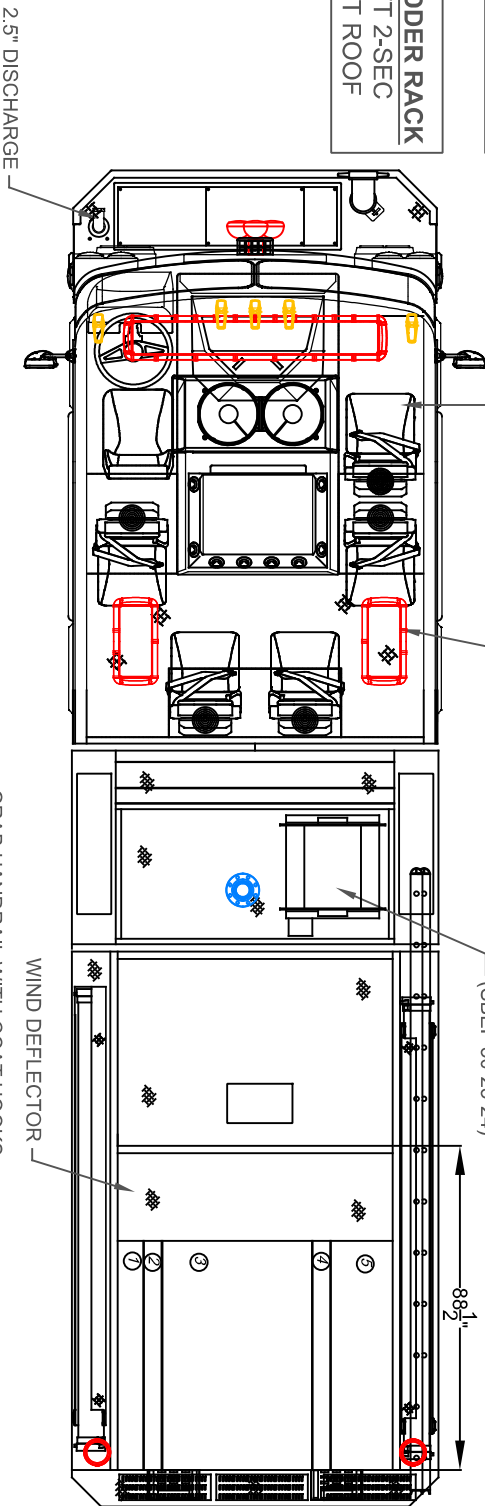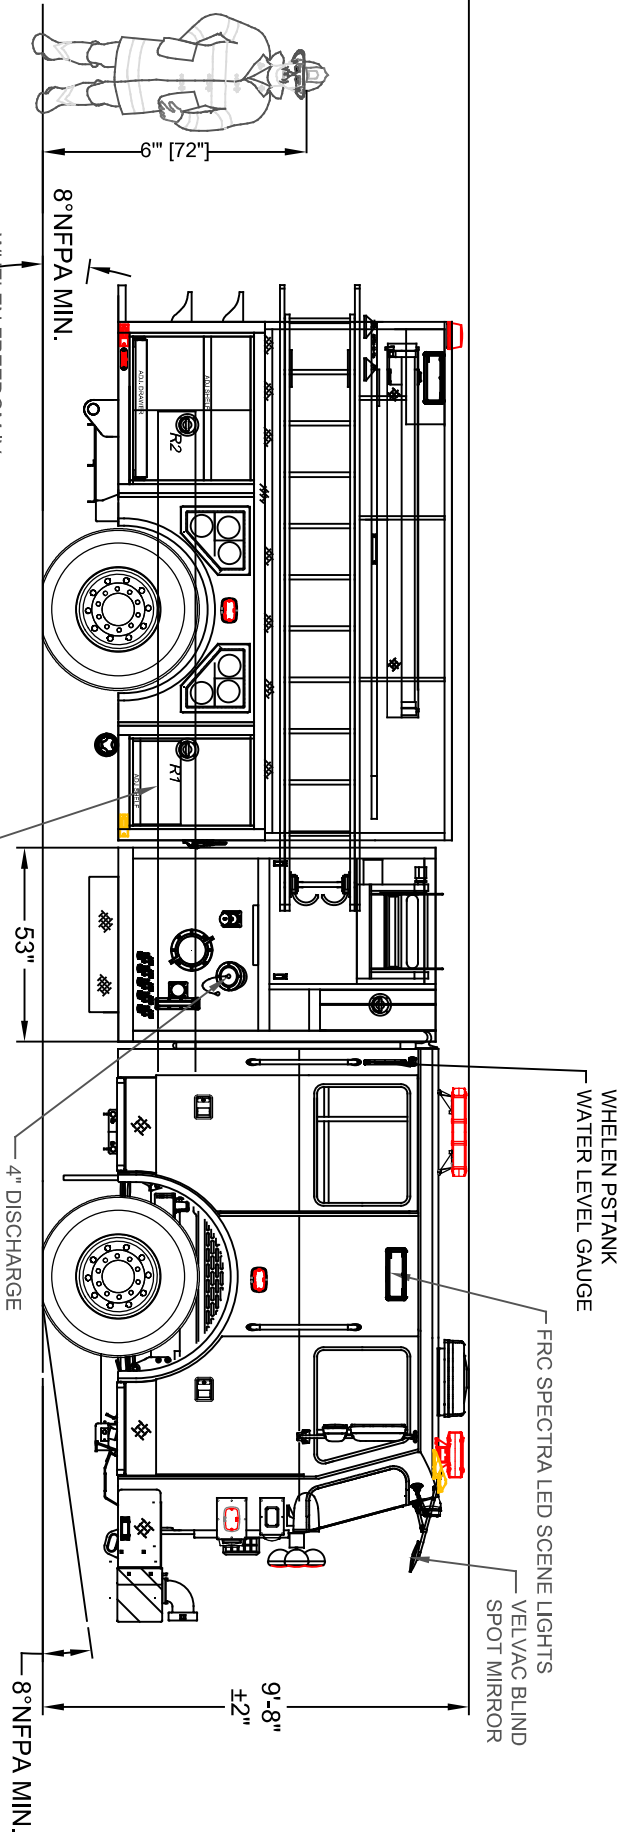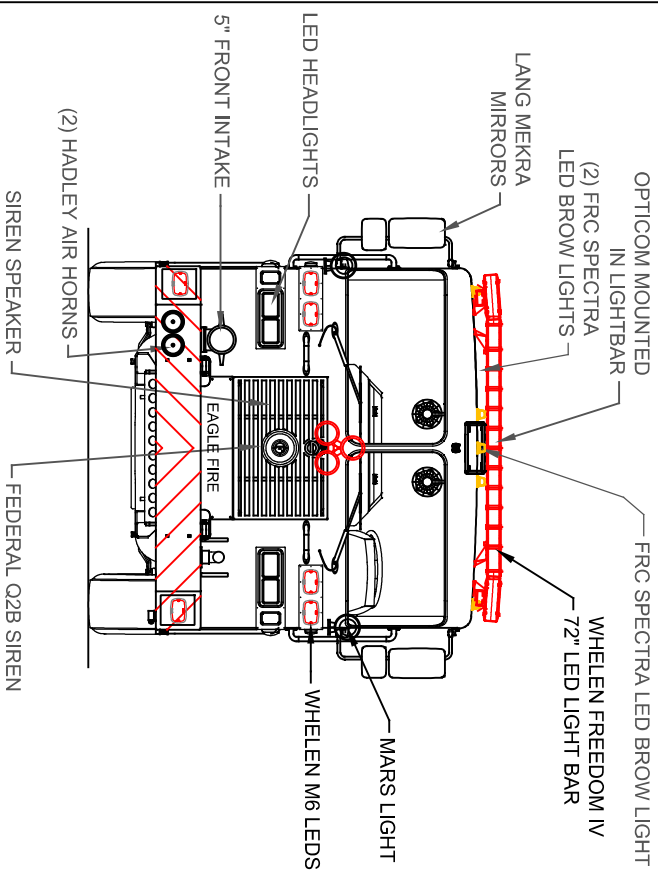

Hose Load
1:400ft of 1 3/4"
2:250ft of 1 3/4"
3:1500ft of 5"
4:250ft of 1 3/4"
5:600ft of 3"

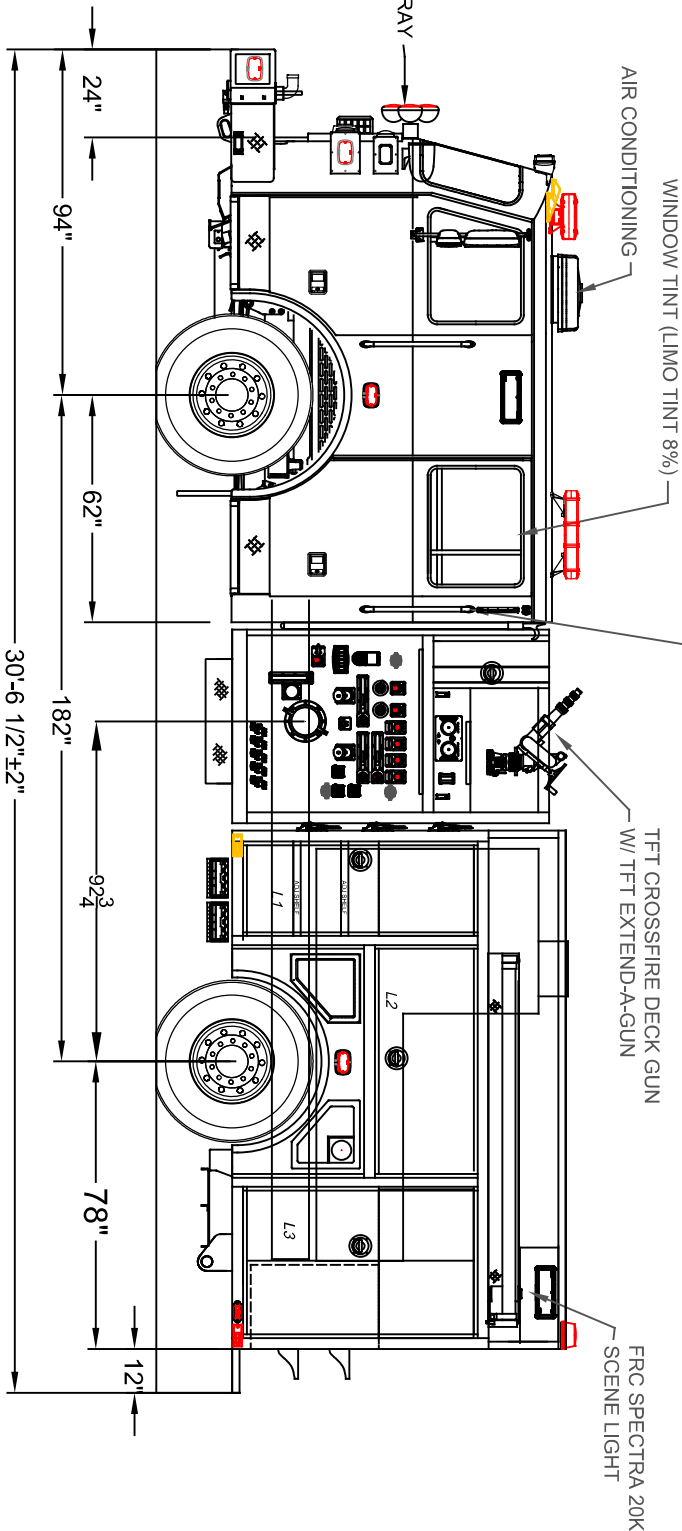

DIMENSIONS SHOWN ON THIS DRAWING ARE APPROXIMATE AND ARE SUBJECT TO MINOR DEVIATIONS DURING CONSTRUCTION.	CUSTOMER APPROVAL	
	NAME:	
	TITLE:	
	DATE:	

REV E	CHANGES FROM MID INSPECTION	RR	07/16/2025	DRAWN BY:	 EAGLE FIRE CO. #1 MT. WOLF, PA CUSTOM PUMPER - PA-09 HS-7806
REV D	WATER LEVEL GAUGE	RR	01/06/2025	RACHU	
REV C	FRONT SUCTION, BUMPER, HIGH RISE PACK, BROW	RR	01/06/2025	DATE:	
REV A	CHANGES FROM PRE-CON	RR	06/08/2023	DATE:	
REV.	DESCRIPTION	BY	DATE	DATE	
THIS PRINT IS PROVIDED ON A RESTRICTED BASIS AND IS NOT TO BE USED IN ANY WAY DETRIMENTAL TO THE INTEREST OF SUTPHEN CORPORATION.					